
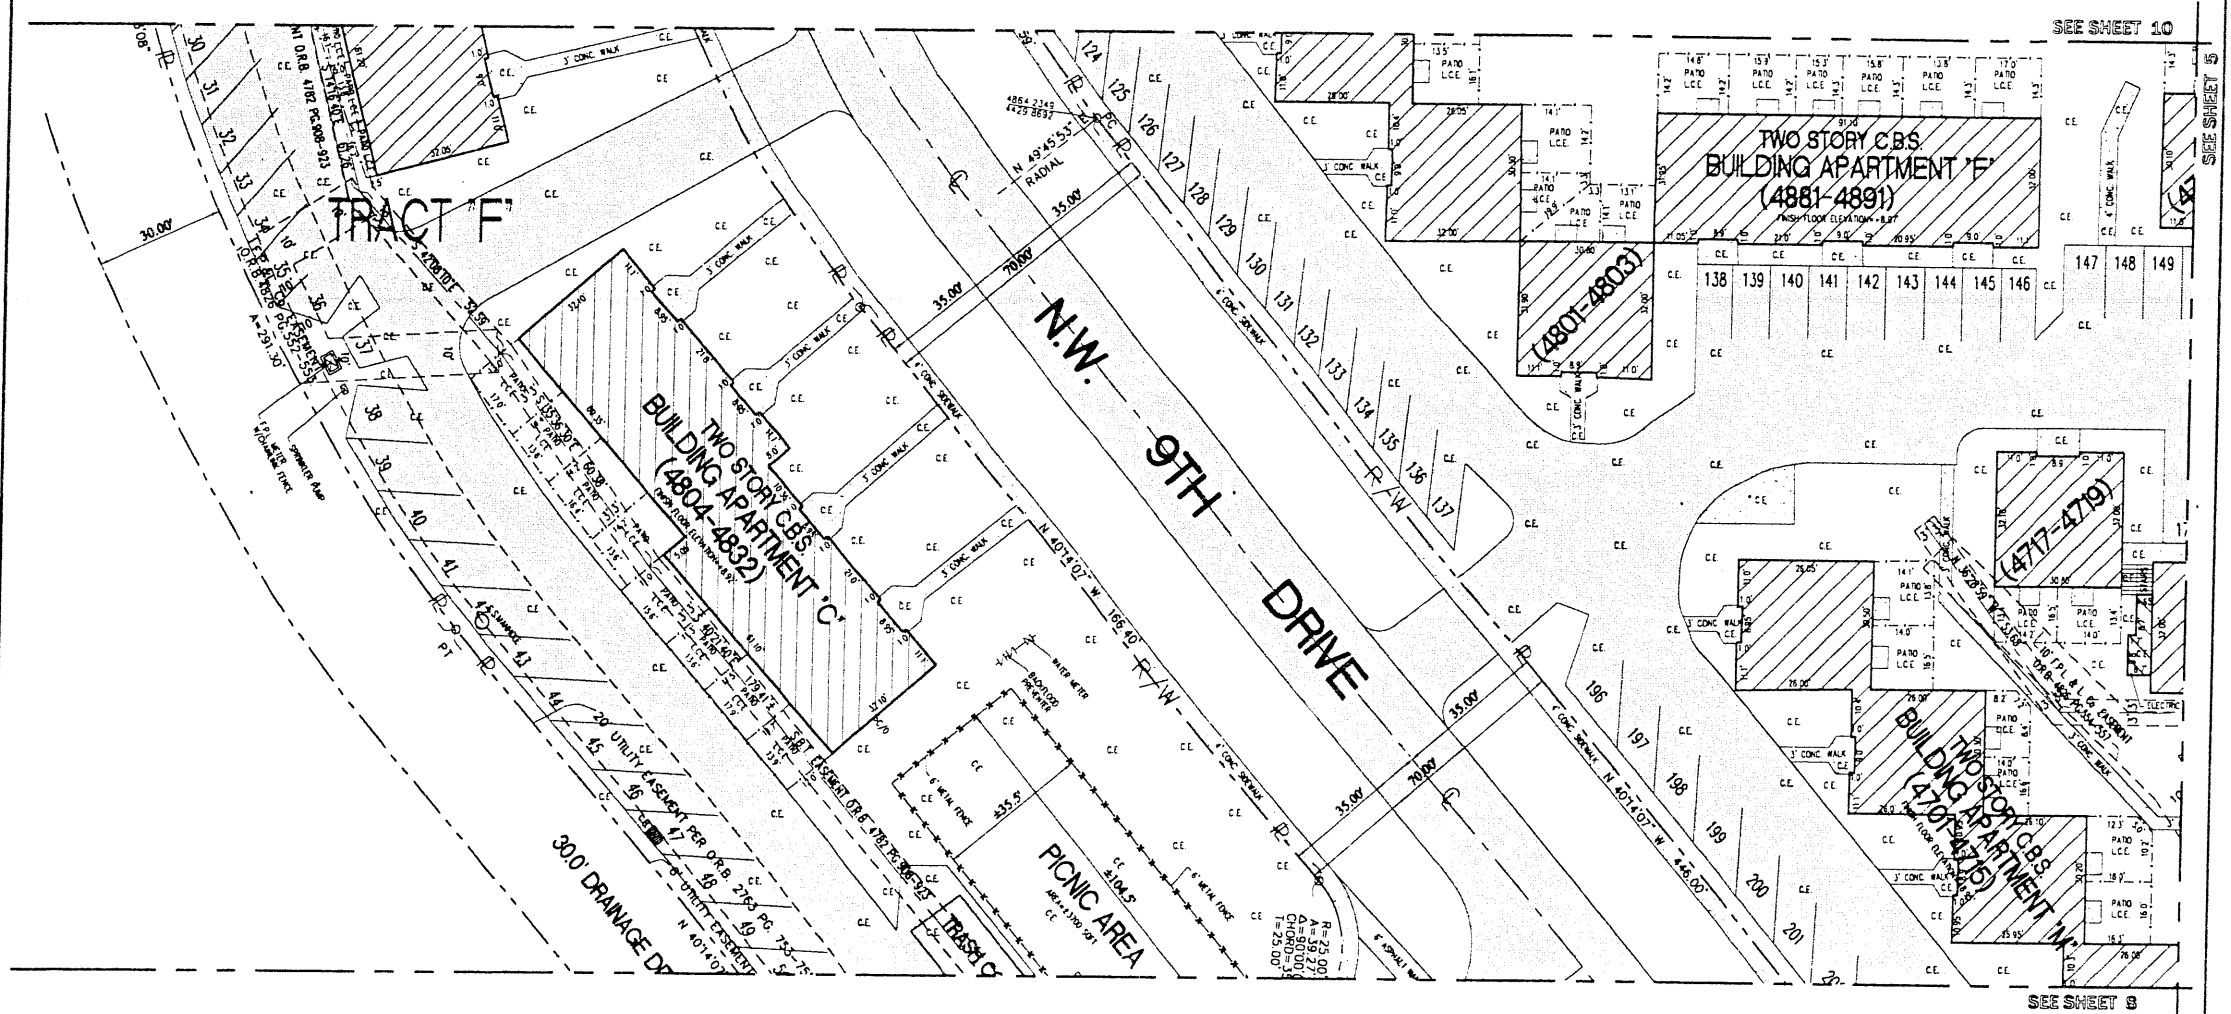


The Townhouses of Plantation, a Condominium

Survey-Site Plan, Graphic Description

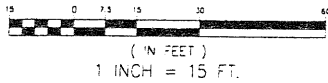

SEE SHEET 10

SEE SHEET 5

SEE SHEET 8

NOTE: ALL DIMENSIONS ARE IN FEET AND DECIMAL OF FEET

DATE	REVISIONS	BY

J. H. MANUCY, INC.
 Land Surveyors / Civil Structural & Environmental Engineers
 4694 Palm Avenue • Suite 203
 Miami, Florida 33131
 Tel: 305 821-1281 • Fax: 305 825-1705



PROJECT NAME:
The Townhouses of Plantation, a Condominium
 47TH N.W. AND 9TH COURT PLANTATION, FLORIDA, 33317

DATE:	AUG 5, 2003
DRAWN:	B.T.
CHECKED:	B.H.A.
SCALE:	1"=15'
FIELD BOOK:	A-547, PG. 50 TO 54
ORDER No.:	104200



10

OF 44 SHEETS

(C) COPYRIGHT NOTICE, ALL DRAWINGS AND SPECIFICATIONS SHOWN AND DEPICTED ON THIS PLAN IS THE PROPERTY OF J.H. MANUCY, INC. NOT TO BE UTILIZED BY OWNER OF OTHER PARTIES EXCEPT BY WRITTEN AGREEMENT WITH J. H. MANUCY, INC.

The Townhouses of Plantation, a Condominium

Survey-Site Plan, Graphic Description

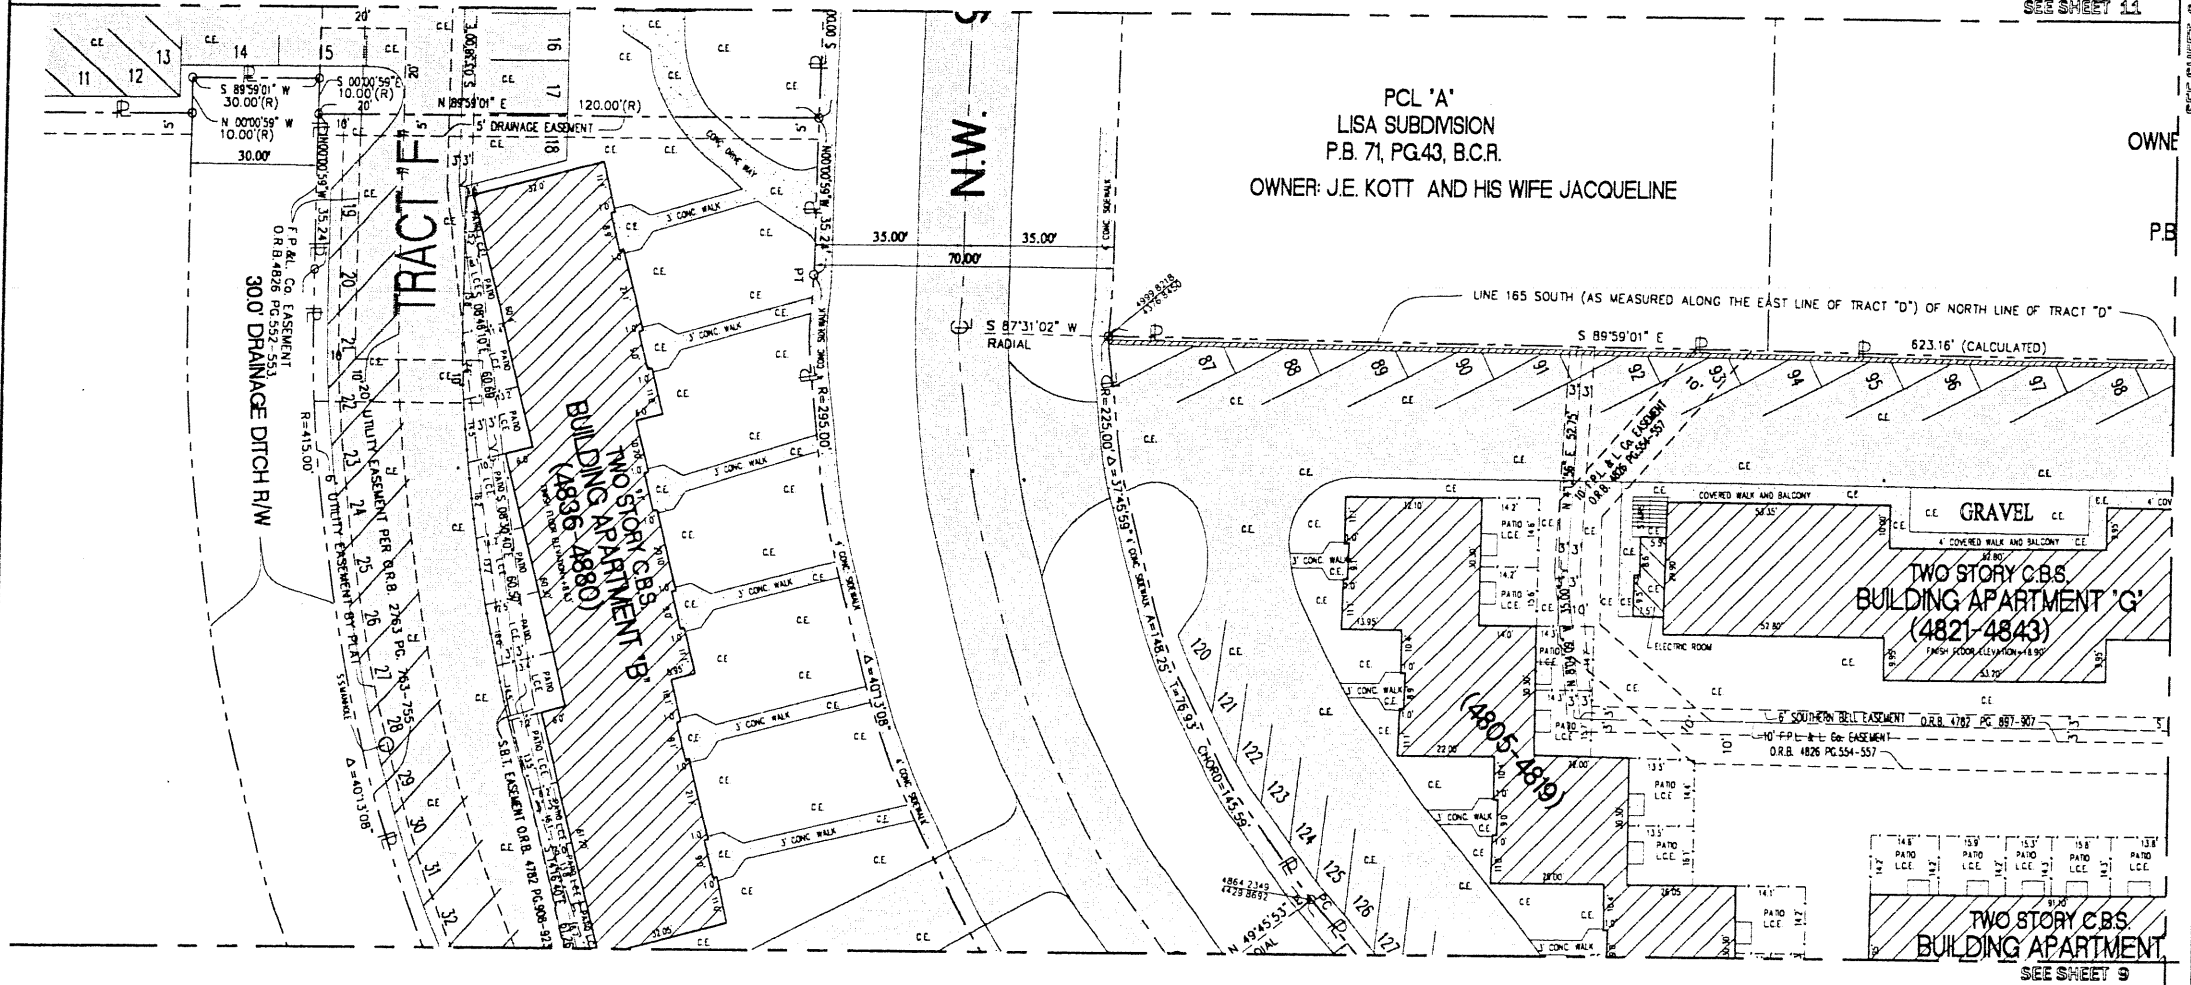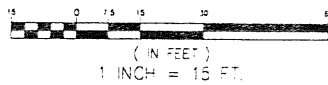

SEE SHEET 11

SEE SHEET 6

OWNER: J.E. KOTT AND HIS WIFE JACQUELINE

EXHIBIT "2"



NOTE: ALL DIMENSIONS ARE IN FEET AND DECIMAL OF FEET

<table border="1" style="width: 100%; border-collapse: collapse;"> <thead> <tr> <th>DATE</th> <th>REVISIONS</th> <th>BY</th> </tr> </thead> <tbody> <tr> <td> </td> <td> </td> <td> </td> </tr> <tr> <td> </td> <td> </td> <td> </td> </tr> </tbody> </table>	DATE	REVISIONS	BY									<p>PROJECT NAME:</p> <p style="text-align: center;">The Townhouses of Plantation, a Condominium</p> <p style="text-align: center;">47TH N.W. AND 9TH COURT PLANTATION, FLORIDA 33317</p>	<table border="1" style="width: 100%; border-collapse: collapse;"> <tr> <td>DATE:</td> <td>AUG 3, 2003</td> </tr> <tr> <td>DRAWN:</td> <td>B.T.</td> </tr> <tr> <td>CHECKED:</td> <td>B.B.A.</td> </tr> <tr> <td>SCALE:</td> <td>1"=15'</td> </tr> <tr> <td>FIELD BOOK:</td> <td>A-547, PG. 50 TO 54</td> </tr> <tr> <td>ORDER No.:</td> <td>104300</td> </tr> </table>	DATE:	AUG 3, 2003	DRAWN:	B.T.	CHECKED:	B.B.A.	SCALE:	1"=15'	FIELD BOOK:	A-547, PG. 50 TO 54	ORDER No.:	104300	<div style="border: 1px solid black; padding: 5px; font-size: 24pt; font-weight: bold;">11</div> <p style="font-size: 8pt;">OF 44 SHEETS</p>
DATE	REVISIONS	BY																								
DATE:	AUG 3, 2003																									
DRAWN:	B.T.																									
CHECKED:	B.B.A.																									
SCALE:	1"=15'																									
FIELD BOOK:	A-547, PG. 50 TO 54																									
ORDER No.:	104300																									

(C) COPYRIGHT NOTICE, ALL DRAWINGS AND SPECIFICATIONS SHOWN AND DEPICTED ON THIS PLAN IS THE PROPERTY OF J.H. MANUOY, INC. NOT TO BE UTILIZED BY OWNER OF OTHER PARTIES EXCEPT BY WRITTEN AGREEMENT WITH J. H. MANUOY, INC.

The Townhouses of Plantation, a Condominium

Survey-Site Plan, Graphic Description

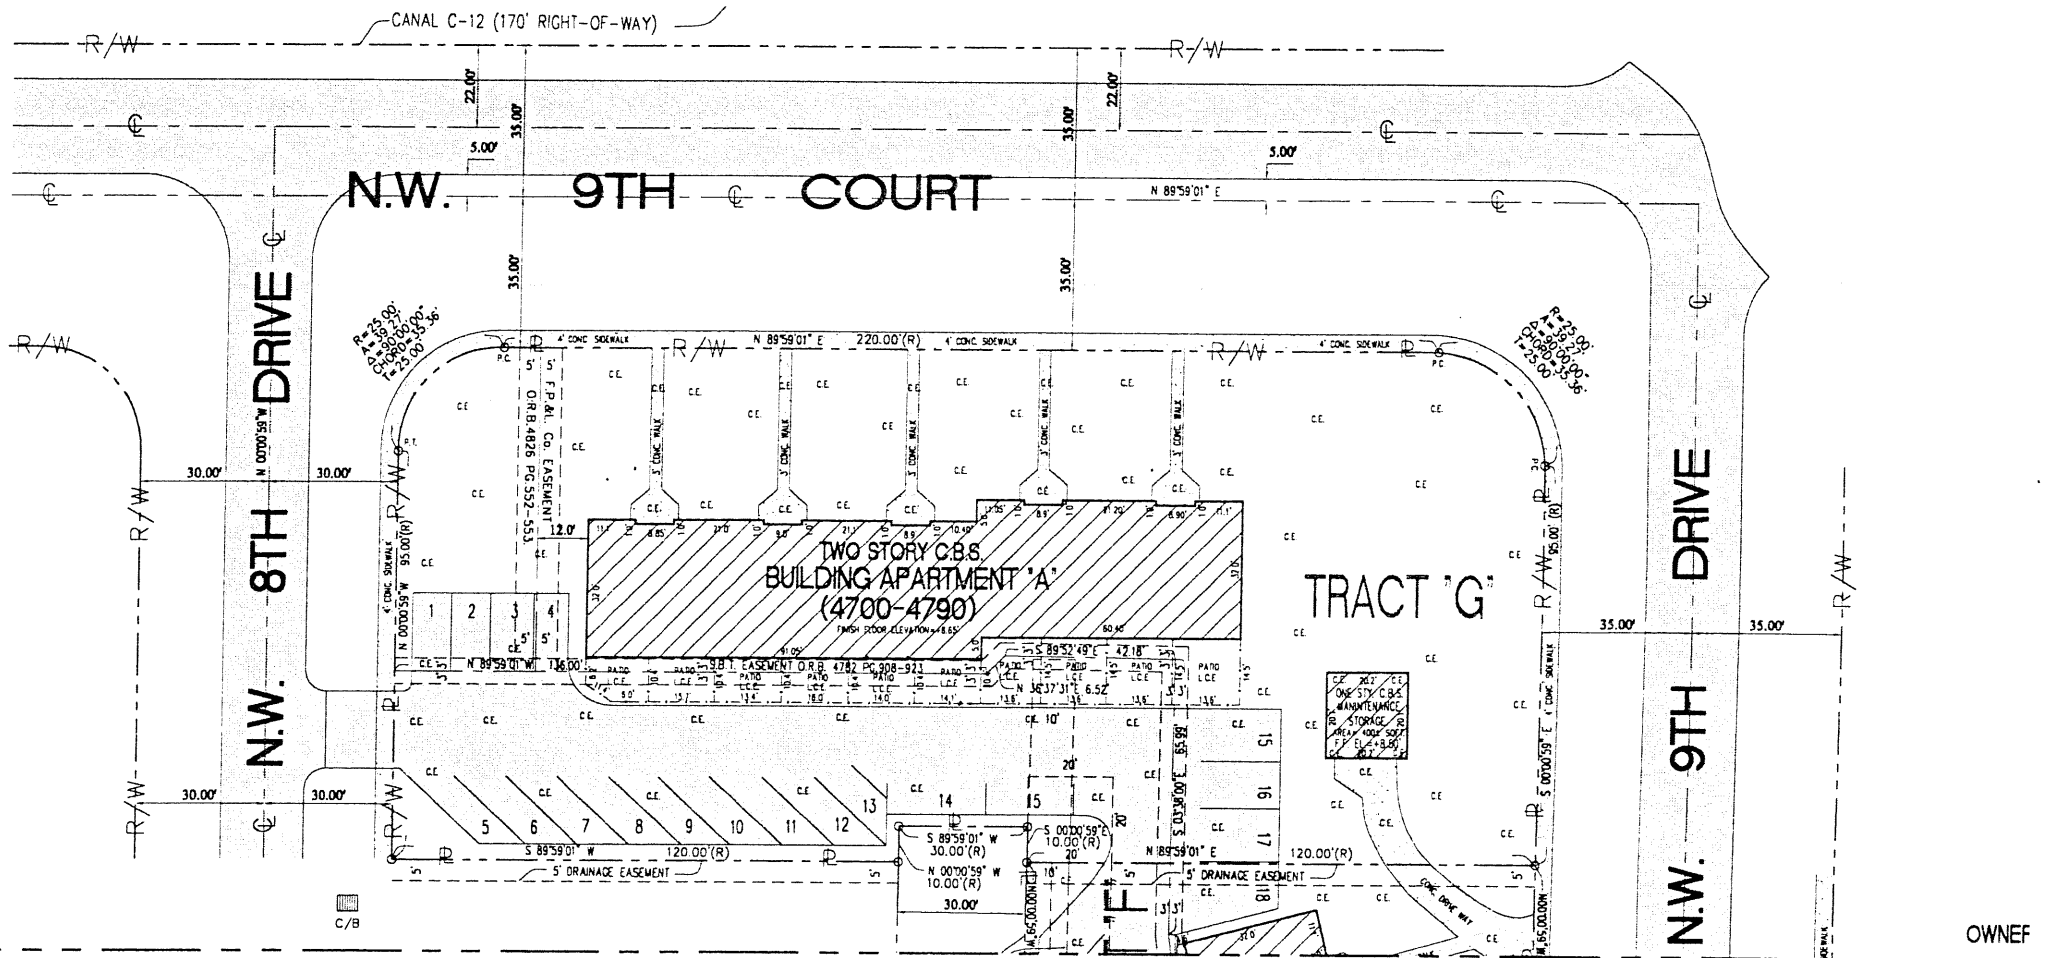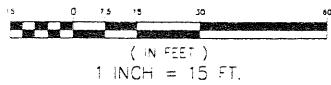

SEE SHEET 10

EXHIBIT "2"

NOTE: ALL DIMENSIONS ARE IN FEET AND DECIMAL OF FEET

DATE	REVISIONS	BY

J. H. MANUCY, INC.
 Land Surveyors / Civil Structural & Environmental Engineers
 4747 Palm Avenue N. Suite 203
 Palm Bay, Florida 32909
 Tel: 329-825-0261 • Fax: 329-825-1705



PROJECT NAME:
The Townhouses of Plantation, a Condominium
 47TH N.W. AND 9TH COURT PLANTATION, FLORIDA, 33317




DATE: AUG 5, 2005
 DRAWN: E.T.
 CHECKED: B.F.A.
 SCALE: 1"=15'
 FIELD BOOK: A-547, PLS 50 TO 54
 ORDER No.: 104200

12
OF 44 SHEETS


(C) COPYRIGHT NOTICE, ALL DRAWINGS AND SPECIFICATIONS SHOWN AND DEPICTED ON THIS PLAN IS THE PROPERTY OF J.H. MANUCY, INC. NOT TO BE UTILIZED BY OWNER OF OTHER PARTIES EXCEPT BY WRITTEN AGREEMENT WITH J. H. MANUCY, INC.

The Townhouses of Plantation, a Condominium


DIMENSION, FIRST FLOOR, SECOND FLOOR AND ROOF PLAN BUILDING "A"

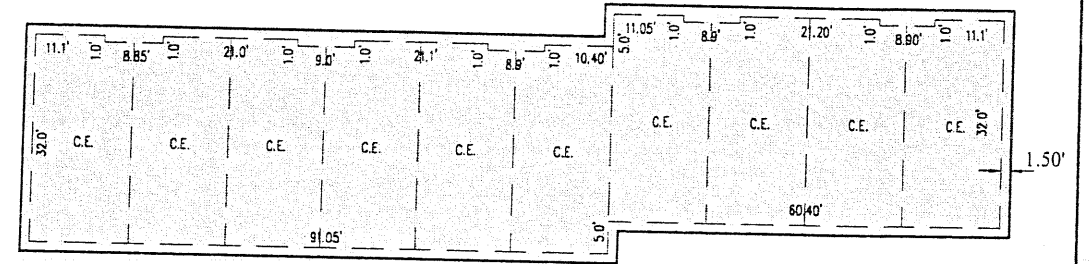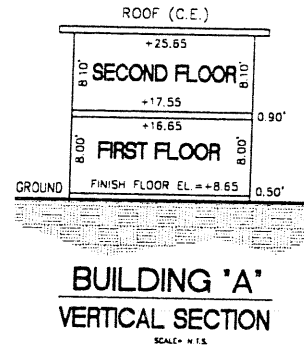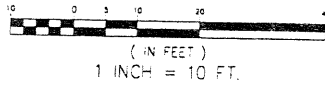

ROOF PLAN BUILDING "A"

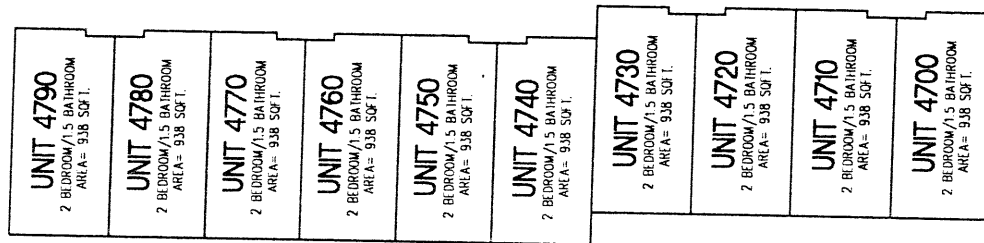

FIRST FLOOR PLAN BUILDING "A"

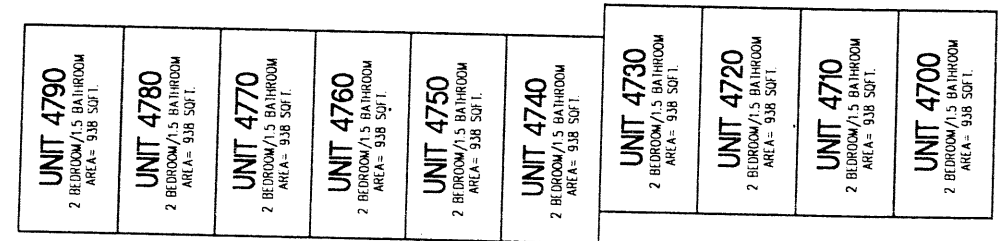

SECOND FLOOR PLAN BUILDING "A"



DIMENSION PLAN BUILDING "A"

ABBREVIATIONS

(C.E.)= DENOTES COMMON ELEMENT
(L.C.E.)= DENOTES LIMITED COMMON ELEMENT


NOTE: -ALL A/C UNITS ON ROOF ARE LIMITED COMMON ELEMENTS (L.C.E.)

EXHIBIT "2"

NOTE: ALL DIMENSIONS ARE IN FEET AND DECIMAL OF FEET

DATE	REVISIONS	BY

J.H. MANUCY, INC.
Land Surveyors / Civil Structural & Environmental Engineers
4884 Palm Avenue, Suite 403
Pompano Beach, Florida 33062
Tel: 305-825-1201 • Fax: 305-825-1705

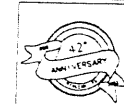

PROJECT NAME

The Townhouses of Plantation, a Condominium

47TH N.W. AND 9TH COURT PLANTATION, FLORIDA 33317



DATE	ALG 4 2001
DRAWN BY	
CHECKED BY	
SCALE	1"=10'
FIELD BOOK	5-4759-54
ORDER NO.	104290

13

OF 44 SHEETS


The Townhouses of Plantation, a Condominium

DIMENSION, FIRST FLOOR, SECOND FLOOR AND ROOF PLAN BUILDING "B"

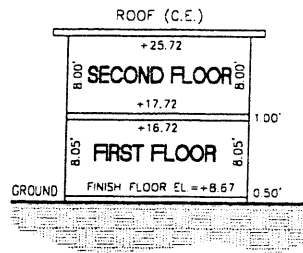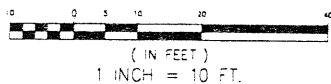


BUILDING "B"
VERTICAL SECTION

SCALE = 1/8" = 1'-0"

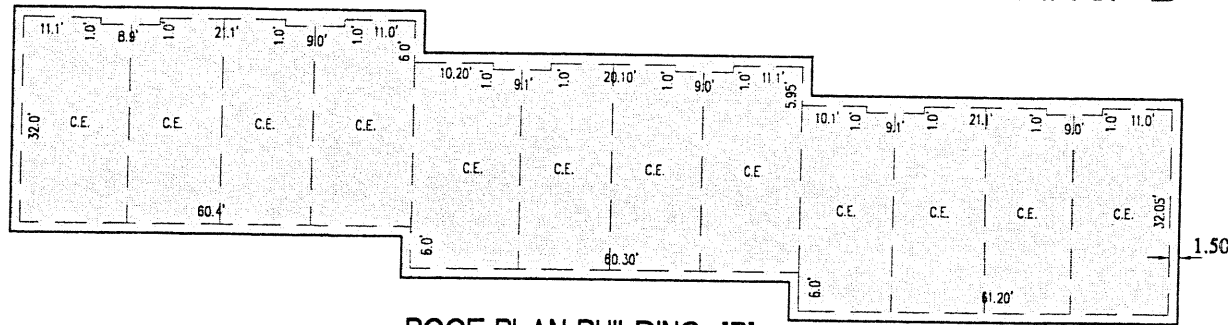

ROOF PLAN BUILDING "B"

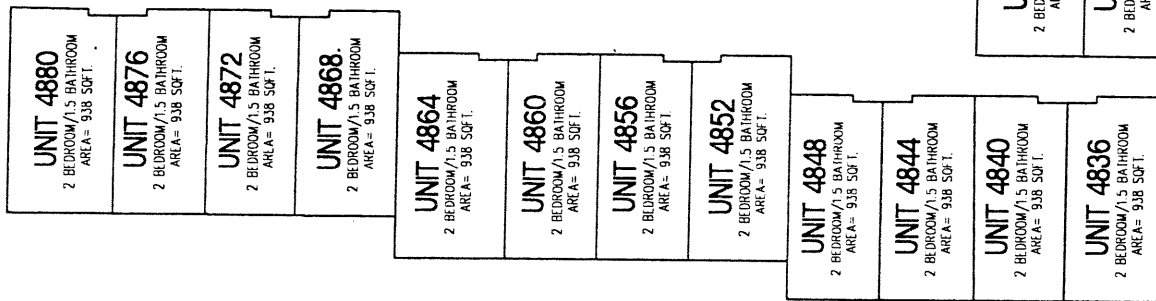

SECOND FLOOR PLAN BUILDING "B"



FIRST FLOOR PLAN BUILDING "B"

DIMENSION PLAN BUILDING "B"

NOTE: ALL DIMENSIONS ARE IN FEET AND DECIMAL OF FEET

ABBREVIATIONS

(C.E.)= DENOTES COMMON ELEMENT
(L.C.E.)= DENOTES LIMITED COMMON ELEMENT

NOTE: -ALL A/C UNITS ON ROOF ARE LIMITED COMMON ELEMENTS (L.C.E.)

EXHIBIT "2"

DATE	REVISIONS	BY

J. H. MANUCY, INC.
 Land Surveyors / Civil Structural & Environmental Engineers
 4884 Palm Avenue • Suite 203
 Palm Beach Gardens, FL 33418
 Tel: 561-825-1281 • Fax: 561-825-1705



PROJECT NAME:
The Townhouses of Plantation, a Condominium
 47TH N.W. AND 9TH COURT PLANTATION, FLORIDA 33317

DATE: AUG 3, 2003
 DRAWN: E.T.
 CHECKED: B.A.H.
 SCALE: 1"=10'
 FIELD BOOK: A-5726-34
 ORDER NO.: 104200







14

OF 44 SHEETS

(C) COPYRIGHT NOTICE, ALL DRAWINGS AND SPECIFICATIONS SHOWN AND DEPICTED ON THIS PLAN IS THE PROPERTY OF J.H. MANUCY, INC. NOT TO BE UTILIZED BY OWNER OF OTHER PARTIES EXCEPT BY WRITTEN AGREEMENT WITH J. H. MANUCY, INC.

The Townhouses of Plantation, a Condominium

DIMENSION, FIRST FLOOR, SECOND FLOOR AND ROOF PLAN BUILDING "C"

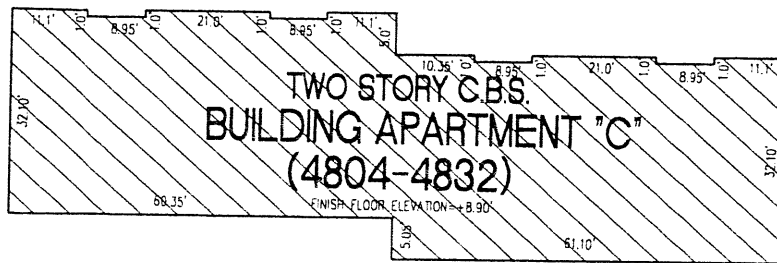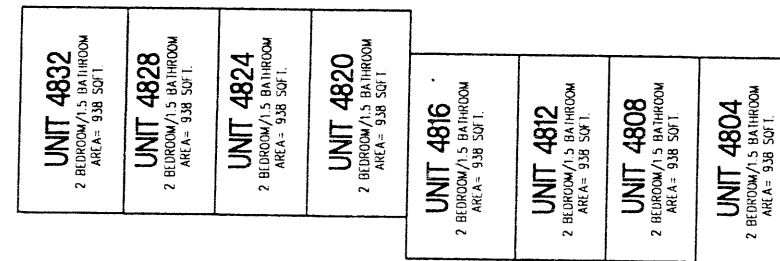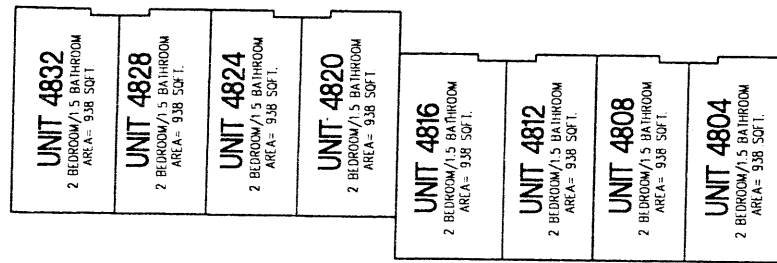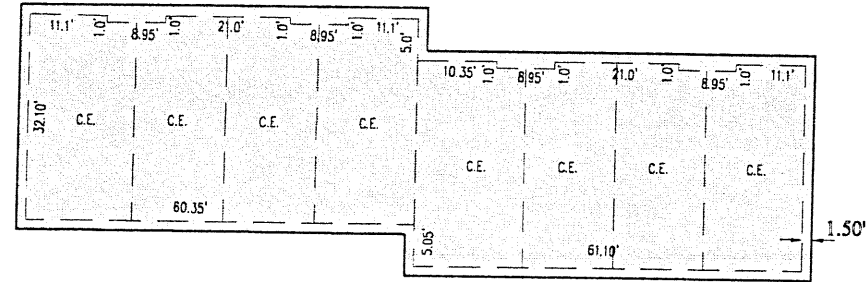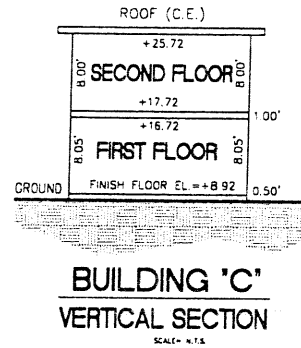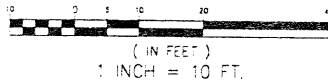

ABBREVIATIONS

(C.E.)= DENOTES COMMON ELEMENT
(L.C.E.)= DENOTES LIMITED COMMON ELEMENT

NOTE: -ALL A/C UNITS ON ROOF ARE LIMITED COMMON ELEMENTS (L.C.E.)




EXHIBIT "2"

NOTE: ALL DIMENSIONS ARE IN FEET AND DECIMAL OF FEET


<table border="1"> <thead> <tr> <th>DATE</th> <th>REVISIONS</th> <th>BY</th> </tr> </thead> <tbody> <tr> <td> </td> <td> </td> <td> </td> </tr> </tbody> </table>	DATE	REVISIONS	BY						PROJECT NAME: The Townhouses of Plantation, a Condominium 47th N.W. AND 9th COURT PLANTATION, FLORIDA 33317	<table border="1"> <tr> <td>DATE: AUG 5, 2003</td> </tr> <tr> <td>DRAWN: E.T.</td> </tr> <tr> <td>CHECKED: B.A.R.</td> </tr> <tr> <td>SCALE: 1"=10'</td> </tr> <tr> <td>FIELD BOOK: A.157(3.5)</td> </tr> <tr> <td>ORDER NO.: 104200</td> </tr> </table>	DATE: AUG 5, 2003	DRAWN: E.T.	CHECKED: B.A.R.	SCALE: 1"=10'	FIELD BOOK: A.157(3.5)	ORDER NO.: 104200	<div style="font-size: 2em; font-weight: bold; text-align: center;">15</div> <p style="text-align: right; font-size: 0.8em;">OF 44 SHEETS</p>
DATE	REVISIONS	BY															
DATE: AUG 5, 2003																	
DRAWN: E.T.																	
CHECKED: B.A.R.																	
SCALE: 1"=10'																	
FIELD BOOK: A.157(3.5)																	
ORDER NO.: 104200																	

The Townhouses of Plantation, a Condominium


DIMENSION, FIRST FLOOR, SECOND FLOOR AND ROOF PLAN BUILDING "D"

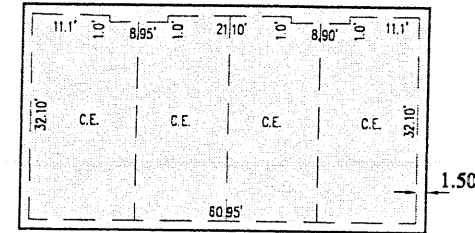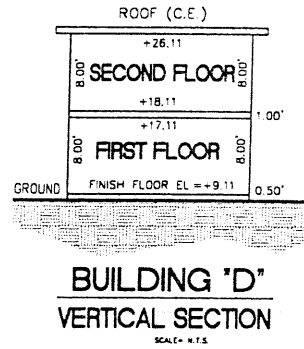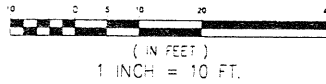

ROOF PLAN BUILDING "D"

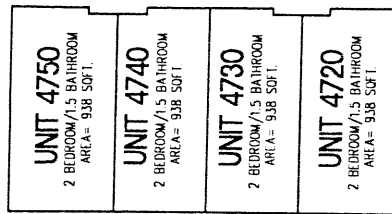

FIRST FLOOR PLAN BUILDING "D"

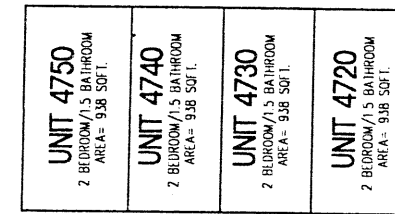

SECOND FLOOR PLAN BUILDING "D"



DIMENSION PLAN BUILDING "D"

ABBREVIATIONS

(C.E.)= DENOTES COMMON ELEMENT
(L.C.E.)= DENOTES LIMITED COMMON ELEMENT

NOTE: - ALL A/C UNITS ON ROOF ARE LIMITED COMMON ELEMENTS (L.C.E.)

EXHIBIT "2"



NOTE: ALL DIMENSIONS ARE IN FEET AND DECIMAL OF FEET

<table border="1" style="width: 100%; border-collapse: collapse;"> <thead> <tr> <th>DATE</th> <th>REVISIONS</th> <th>BY</th> </tr> </thead> <tbody> <tr><td> </td><td> </td><td> </td></tr> <tr><td> </td><td> </td><td> </td></tr> <tr><td> </td><td> </td><td> </td></tr> </tbody> </table>	DATE	REVISIONS	BY												<p>PROJECT NAME:</p> <p style="text-align: center;">The Townhouses of Plantation, a Condominium</p> <p style="text-align: center;">4774 N.W. AND 9TH COURT PLANTATION, FLORIDA, 33317</p>	<table border="1" style="width: 100%; border-collapse: collapse;"> <tr><td>DATE:</td><td>AUG 5, 2000</td></tr> <tr><td>DRAWN:</td><td>E.T.</td></tr> <tr><td>CHECKED:</td><td>B.A.H.</td></tr> <tr><td>SCALE:</td><td>1"=10'</td></tr> <tr><td>FIELD BOOK:</td><td>A-5706-50</td></tr> <tr><td>ORDER NO.:</td><td>10400</td></tr> </table>	DATE:	AUG 5, 2000	DRAWN:	E.T.	CHECKED:	B.A.H.	SCALE:	1"=10'	FIELD BOOK:	A-5706-50	ORDER NO.:	10400
DATE	REVISIONS	BY																										
DATE:	AUG 5, 2000																											
DRAWN:	E.T.																											
CHECKED:	B.A.H.																											
SCALE:	1"=10'																											
FIELD BOOK:	A-5706-50																											
ORDER NO.:	10400																											


(C) COPYRIGHT NOTICE, ALL DRAWINGS AND SPECIFICATIONS SHOWN AND DEPICTED ON THIS PLAN IS THE PROPERTY OF J.H. MANUCY, INC. NOT TO BE UTILIZED BY OWNER OF OTHER PARTIES EXCEPT BY WRITTEN AGREEMENT WITH J. H. MANUCY, INC.

The Townhouses of Plantation, a Condominium



DIMENSION, FIRST FLOOR, SECOND FLOOR AND ROOF PLAN BUILDING "E"

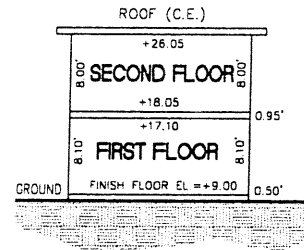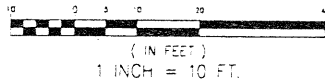

BUILDING "E"
VERTICAL SECTION
SCALE = 1/4" = 1'-0"

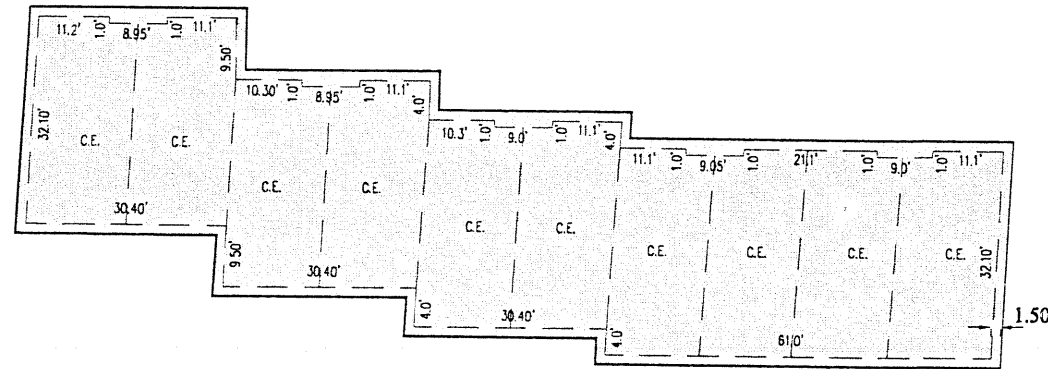

ROOF PLAN BUILDING "E"

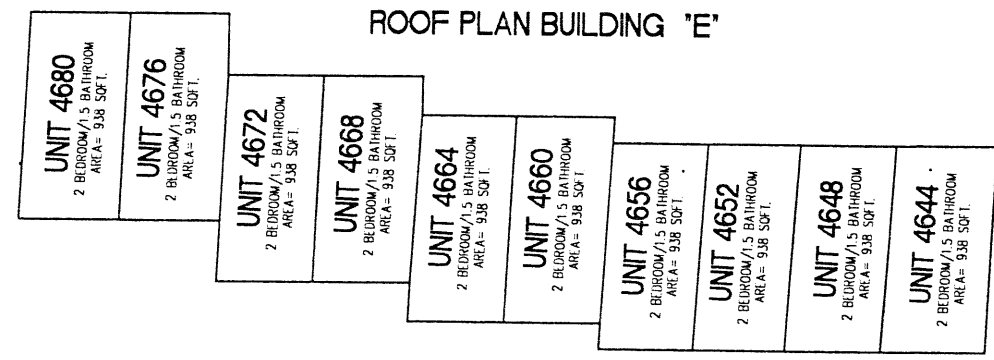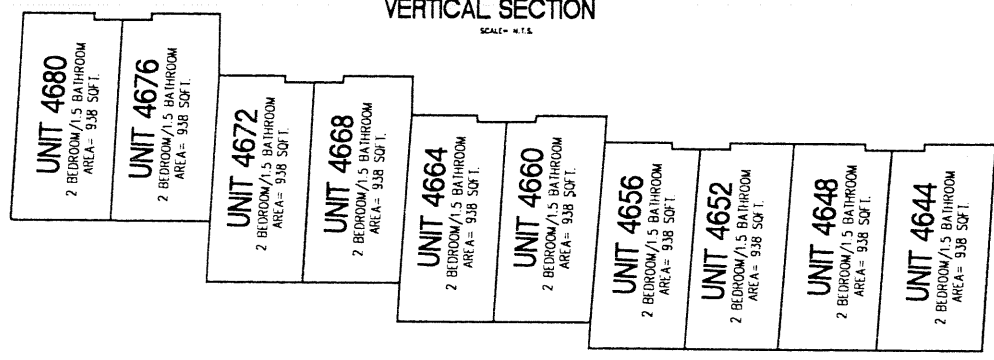

SECOND FLOOR PLAN BUILDING "E"



FIRST FLOOR PLAN BUILDING "E"

TWO STORY C.B.S.
BUILDING APARTMENT "E"
(4644-4680)

DIMENSION PLAN BUILDING "E"

ABBREVIATIONS
(C.E.)= DENOTES COMMON ELEMENT
(L.C.E.)= DENOTES LIMITED COMMON ELEMENT
NOTE: -ALL A/C UNITS ON ROOF ARE LIMITED COMMON ELEMENTS (L.C.E.)

EXHIBIT "2"

NOTE: ALL DIMENSIONS ARE IN FEET AND DECIMAL OF FEET

DATE	REVISIONS	BY

J. H. MANUCY, INC.
L86432
Land Surveyors / Civil Structural & Environmental Engineers
4634 Palm Avenue • Suite 203
Hollywood, Florida 33021
Tel: 904 821-0211 • Fax: 904 825-1705



PROJECT NAME:
The Townhouses of Plantation, a Condominium
4774 N.W. AND 9TH COURT PLANTATION, FLORIDA 33317

DATE: AUG 5, 2005
DRAWN: B.T.
CHECKED: S.A.H.
SCALE: 1"=10'
FIELD BOOK: A-5735-34
ORDER NO.: 104200




17

OF 44 SHEETS

(C) COPYRIGHT NOTICE, ALL DRAWINGS AND SPECIFICATIONS SHOWN AND DEPICTED ON THIS PLAN IS THE PROPERTY OF J.H. MANUCY, INC. NOT TO BE UTILIZED BY OWNER OF OTHER PARTIES EXCEPT BY WRITTEN AGREEMENT WITH J. H. MANUCY, INC.

The Townhouses of Plantation, a Condominium

DIMENSION PLAN BUILDING "F"

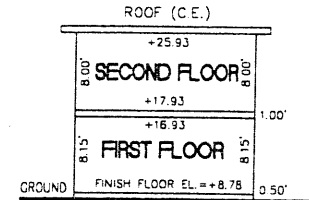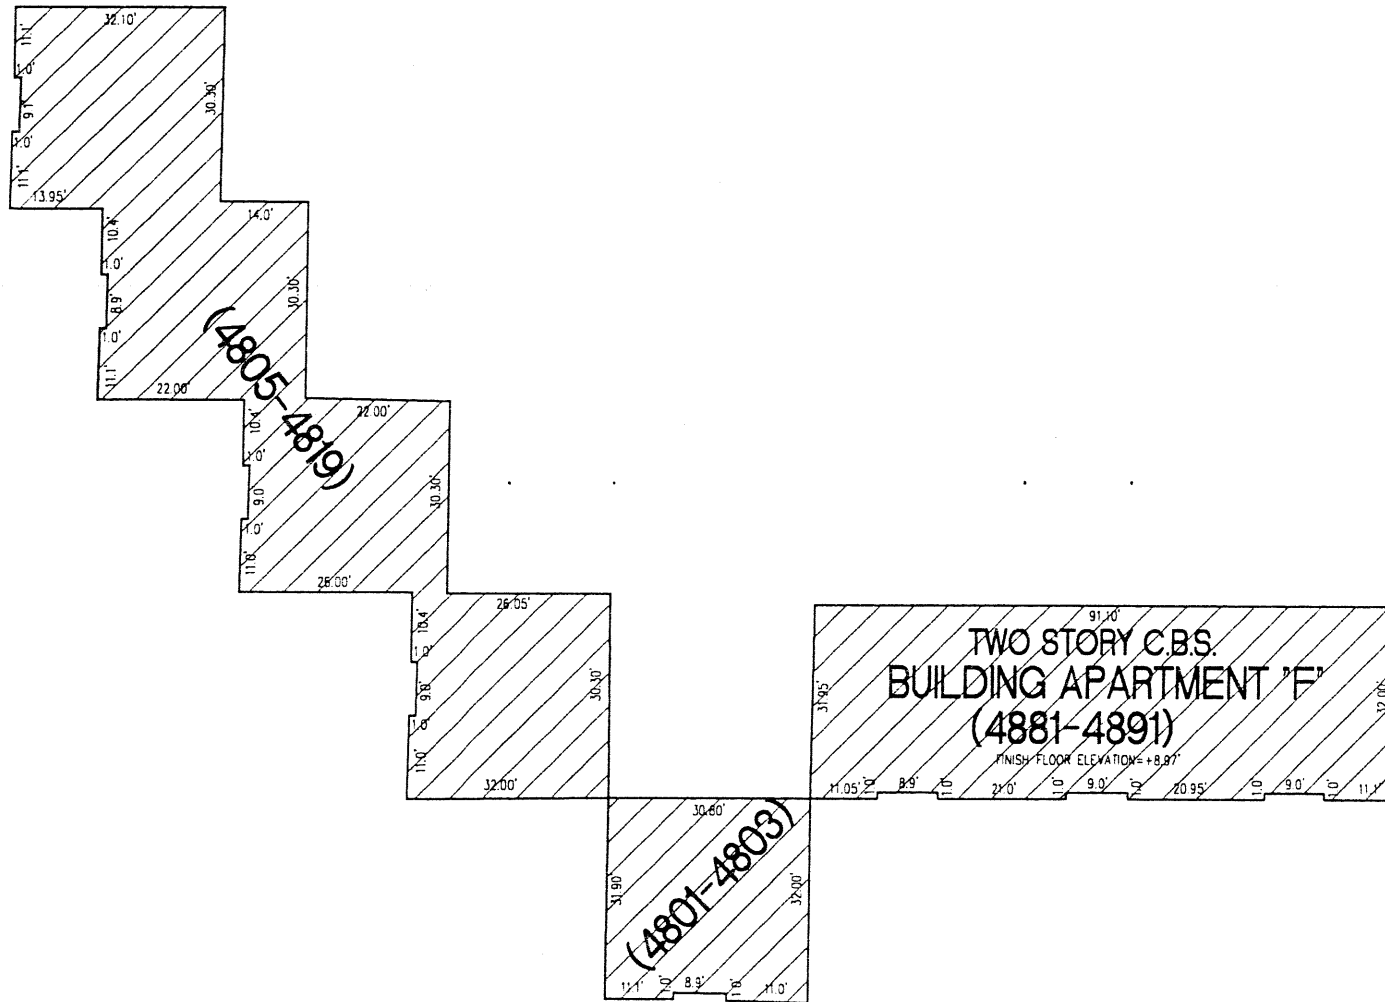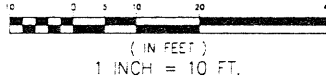

BUILDING "F"
VERTICAL SECTION
SCALE = N.T.S.

DIMENSION PLAN BUILDING "F"

EXHIBIT "2"



NOTE: ALL DIMENSIONS ARE IN FEET AND DECIMAL OF FEET

<table border="1" style="width: 100%; border-collapse: collapse;"> <thead> <tr> <th style="text-align: left;">DATE</th> <th style="text-align: left;">REVISIONS</th> <th style="text-align: left;">BY</th> </tr> </thead> <tbody> <tr><td> </td><td> </td><td> </td></tr> <tr><td> </td><td> </td><td> </td></tr> <tr><td> </td><td> </td><td> </td></tr> </tbody> </table>	DATE	REVISIONS	BY													<p>PROJECT NAME:</p> <p style="text-align: center;">The Townhouses of Plantation, a Condominium</p> <p style="text-align: center;"><small>47TH N.W. AND 9TH COURT PLANTATION, FLORIDA, 33317</small></p>	<p>DATE: AUG 5, 2003</p> <p>DRAWN: B.T.</p> <p>CHECKED: B.A.H.</p> <p>SCALE: 1"=10'</p> <p>FIELD BOOK: A-5705-10</p> <p>ORDER NO.: 104200</p>	<div style="border: 1px solid black; padding: 5px; font-size: 24pt; font-weight: bold;">18</div> <p style="font-size: 8pt;">OF 44 SHEETS</p>
DATE	REVISIONS	BY																

(C) COPYRIGHT NOTICE. ALL DRAWINGS AND SPECIFICATIONS SHOWN AND DEPICTED ON THIS PLAN IS THE PROPERTY OF J.H. MANUCY, INC. NOT TO BE UTILIZED BY OWNER OF OTHER PARTIES EXCEPT BY WRITTEN AGREEMENT WITH J. H. MANUCY, INC.

The Townhouses of Plantation, a Condominium

FIRST FLOOR PLAN BUILDING "F"

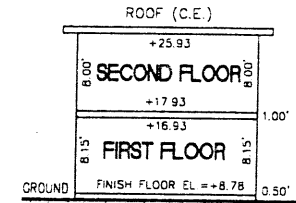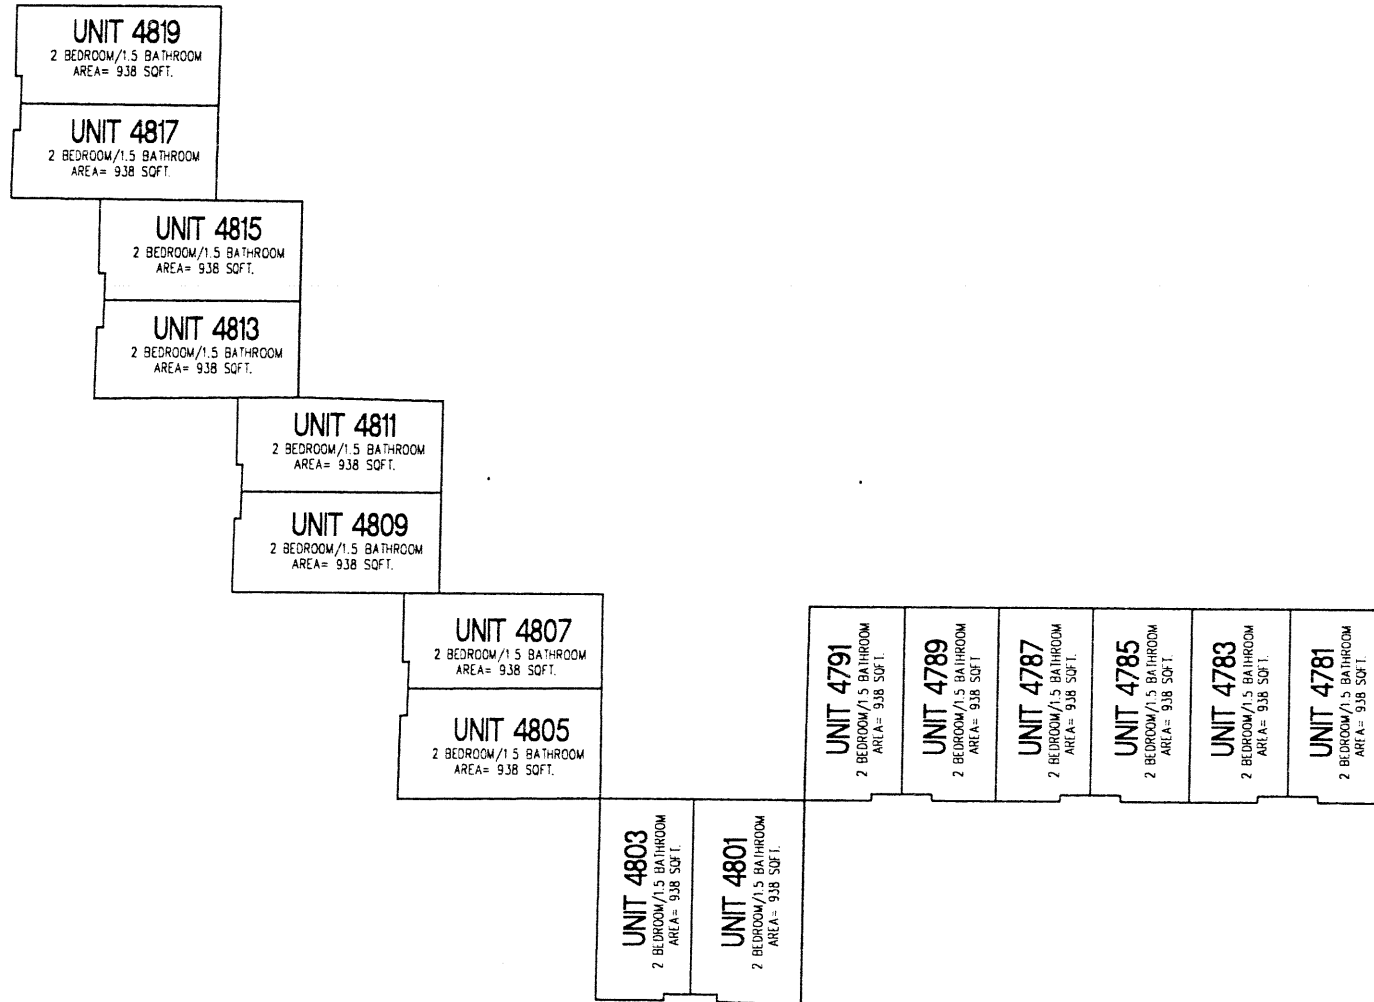

BUILDING "F"
VERTICAL SECTION
SCALE = 1/4" = 1'-0"

FIRST FLOOR PLAN BUILDING "F"

ABBREVIATIONS


(C.E.)= DENOTES COMMON ELEMENT
(L.C.E.)= DENOTES LIMITED COMMON ELEMENT

EXHIBIT "2"

NOTE: ALL DIMENSIONS ARE IN FEET AND DECIMAL OF FEET

DATE	REVISIONS	BY

J. H. MANUCY, INC.
LBR6432
Land Surveyors / Civil, Structural & Environmental Engineers
4604 Palm Avenue • Suite 203
Miami, Florida 33133
Tel: (305) 827-1281 • Fax: (305) 825-1705

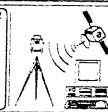

PROJECT NAME:

The Townhouses of Plantation, a Condominium

47th N.W. AND 9th COURT PLANTATION, FLORIDA 33317




DATE: AUG 5, 2003
DRAWN: R.T.
CHECKED: B.A.H.
SCALE: 1"=10'
FIELD BOOK: A-14728-50
ORDER NO.: 104200

19

OF 44 SHEETS

The Townhouses of Plantation, a Condominium

SECOND FLOOR PLAN BUILDING "F"

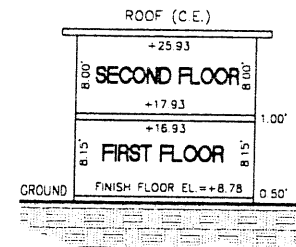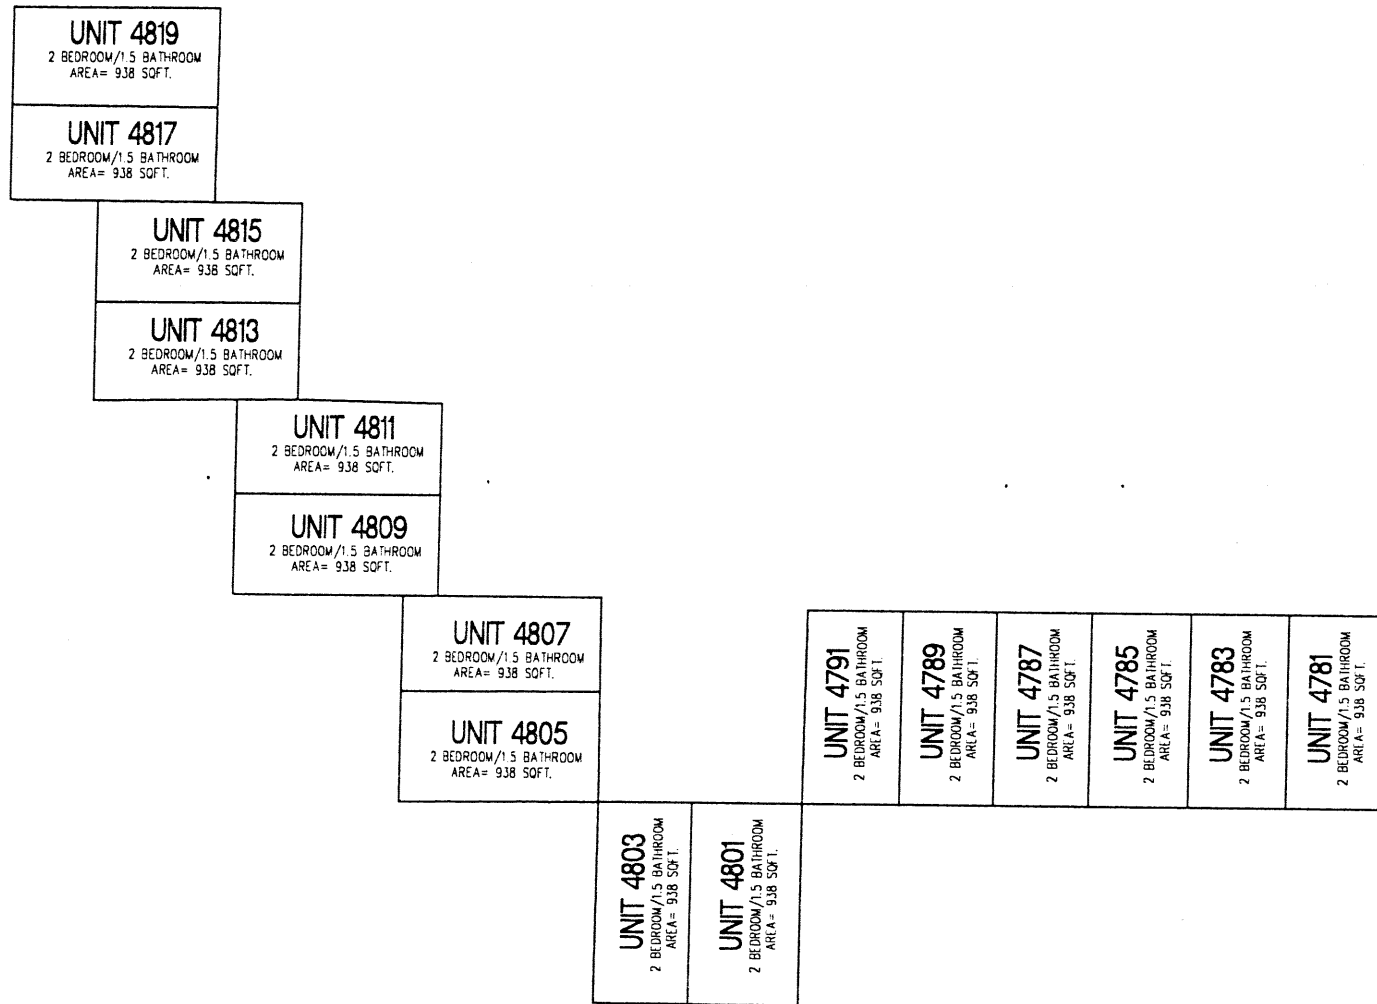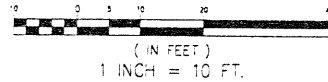

BUILDING "F"
VERTICAL SECTION
SCALE= 1/8"

SECOND FLOOR PLAN BUILDING "F"

EXHIBIT "2"



NOTE: ALL DIMENSIONS ARE IN FEET AND DECIMAL OF FEET

DATE	REVISIONS	BY	J. H. MANUCY, INC. <small>Land Surveyors / Civil Structural & Environmental Engineers 4604 Palm Avenue • Suite 101 Miami, Florida 33131 Tel 305 871-1201 • Fax 305 825-1705</small>			PROJECT NAME: The Townhouses of Plantation, a Condominium <small>47TH N.W. AND 9TH COURT PLANTATION, FLORIDA 33317</small>	DATE: AUG 5, 2003 DRAWN: B.T. CHECKED: B.A.E. SCALE: 1/8" FIELD BOOK: A-54736-59 ORDER NO.: 104200	20 <small>of 44 sheets</small>
-------------	------------------	-----------	---	--	--	--	---	--


(C) COPYRIGHT NOTICE, ALL DRAWINGS AND SPECIFICATIONS SHOWN AND DEPICTED ON THIS PLAN IS THE PROPERTY OF J.H. MANUCY, INC. NOT TO BE UTILIZED BY OWNER OF OTHER PARTIES EXCEPT BY WRITTEN AGREEMENT WITH J. H. MANUCY, INC.

The Townhouses of Plantation, a Condominium

ROOF PLAN BUILDING "F"

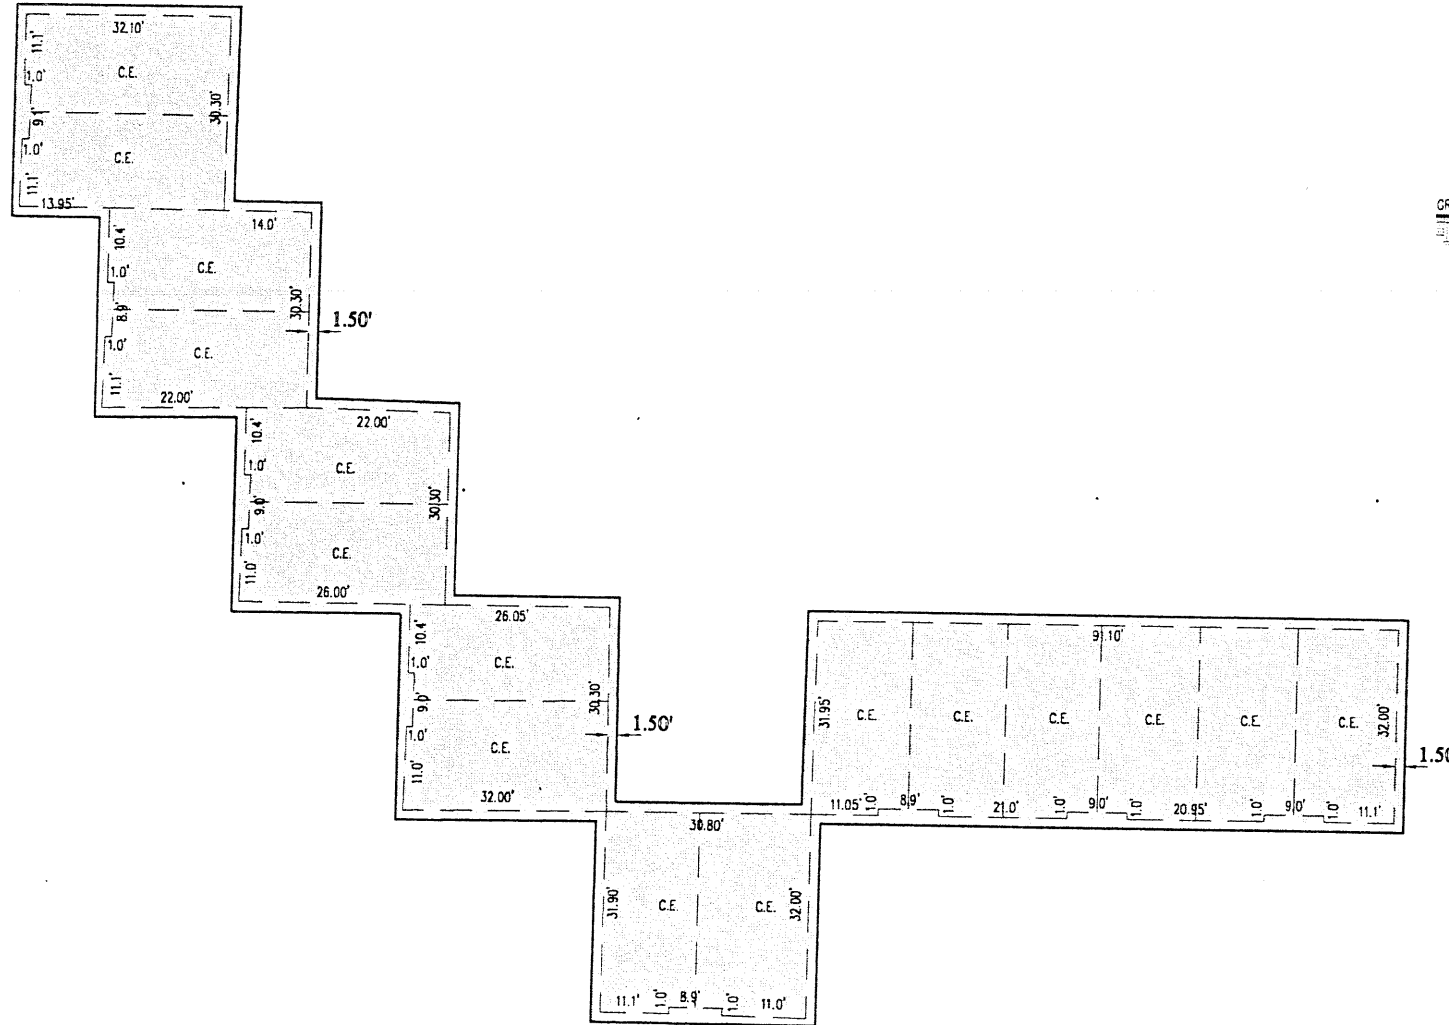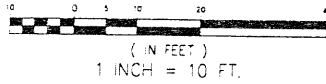

ROOF PLAN BUILDING "F"

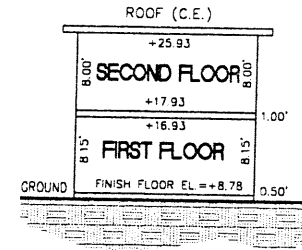

BUILDING "F"
VERTICAL SECTION
SCALE = 1/8"

ABBREVIATIONS

(C.E.)= DENOTES COMMON ELEMENT
(L.C.E.)= DENOTES LIMITED COMMON ELEMENT

NOTE: -ALL A/C UNITS ON ROOF ARE LIMITED COMMON ELEMENTS (L.C.E.)

NOTE: ALL DIMENSIONS ARE IN FEET AND DECIMAL OF FEET

EXHIBIT "2"

DATE	REVISIONS	BY

J. H. MANUCY, INC.
 Land Surveyors / Civil, Structural & Environmental Engineers
 14641 Palm Avenue, Suite 200
 Palm Beach, Florida 33412
 Tel: (561) 825-1291 • Fax: (561) 825-1705





PROJECT NAME:
The Townhouses of Plantation, a Condominium
 47TH N.W. AND 9TH COURT PLANTATION, FLORIDA 33317


DATE: AUG 4, 2003	21 OF 44 SHEETS
DRAWN: E.T.	
CHECKED: E.A.E.	
SCALE: 1/8"=1'-0"	
FIELD BOOK: A-57036-14	
ORDER NO.: 104200	

The Townhouses of Plantation, a Condominium

DIMENSION, FIRST FLOOR, SECOND FLOOR AND ROOF PLAN BUILDING "G"

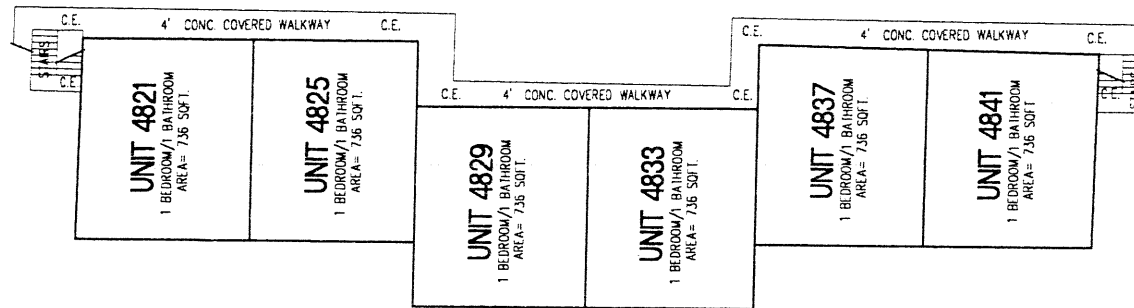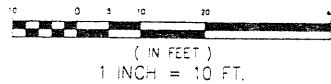

FIRST FLOOR PLAN BUILDING 'G'

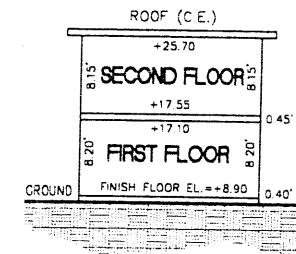

BUILDING "G"
VERTICAL SECTION
SCALE = 1/4" = 1'-0"



DIMENSION PLAN BUILDING 'G'

ABBREVIATIONS

(C.E.)= DENOTES COMMON ELEMENT
(L.C.E.)= DENOTES LIMITED COMMON ELEMENT

NOTES: -4' WALK IN FIRST FLOOR IS
COMMON ELEMENTS (C.E.)
-ALL STAIRS ARE COMMON ELEMENTS (C.E.)

NOTE: ALL DIMENSIONS ARE IN FEET AND DECIMAL OF FEET

DATE	REVISIONS	BY

J.H. MANUCY, INC.
 Land Surveyors / Civil Structural & Environmental Engineers
 4800 Pine Avenue S. Suite 200
 Houston, Florida 33015
 Tel: 305-870-1281 Fax: 305-875-1705



PROJECT NAME:

The Townhouses of Plantation, a Condominium

47th N.W. AND 9th COURT PLANTATION, FLORIDA 33317



DATE: AUG 5, 2003
 DRAWN: B.T.
 CHECKED: S.A.B.
 SCALE: 1/4" = 1'-0"
 FIELD BOOK: A-5728-50
 ORDER NO.: 104200

22


OF 44 SHEETS

The Townhouses of Plantation, a Condominium


DIMENSION, FIRST FLOOR, SECOND FLOOR AND ROOF PLAN BUILDING "G"

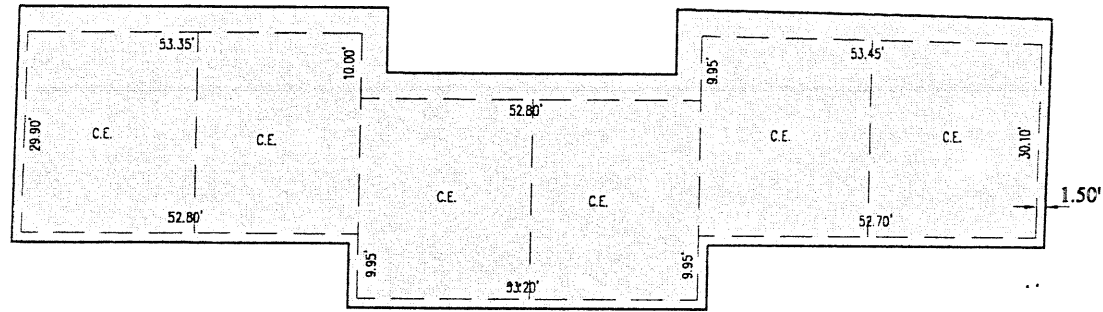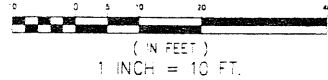

ROOF PLAN BUILDING "G"

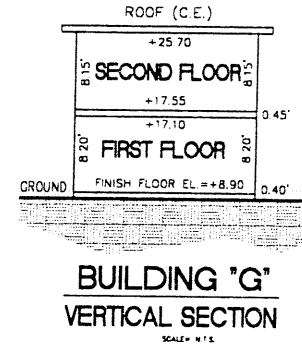

BUILDING "G"
VERTICAL SECTION
SCALE = 1/8" = 1'-0"

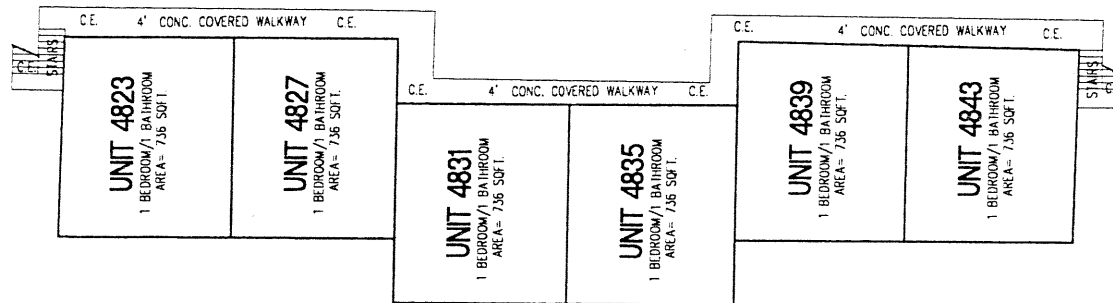

SECOND FLOOR PLAN BUILDING "G"

ABBREVIATIONS

(C.E.)= DENOTES COMMON ELEMENT
(L.C.E.)= DENOTES LIMITED COMMON ELEMENT

NOTES:
-4' BALCONY IN SECOND FLOOR IS COMMON ELEMENTS (C.E.)
-ALL STAIRS ARE COMMON ELEMENTS (C.E.)
-ALL A/C UNITS ON ROOF ARE LIMITED COMMON ELEMENTS (L.C.E.)

NOTE: ALL DIMENSIONS ARE IN FEET AND DECIMAL OF FEET

DATE	REVISIONS	BY

J. H. MANUCY, INC.
Land Surveyors / CM, Structural & Environmental Engineers
4081 Perry Avenue, Suite 203
Hawthorn, Florida 33072
Tel: 305-827-1281 • Fax: 305-825-1705



PROJECT NAME:
The Townhouses of Plantation, a Condominium
47TH N.W. AND 9TH COURT PLANTATION, FLORIDA 33317



DATE: AUG 5, 2003
DRAWN: R.T.
CHECKED: B.A.H.
SCALE: 1/4" = 1'-0"
FIELD BOOK: A-5778-10
ORDER NO.: 104200

23


OF 44 SHEETS

The Townhouses of Plantation, a Condominium

DIMENSION, FIRST FLOOR, SECOND FLOOR AND ROOF PLAN BUILDING "H"

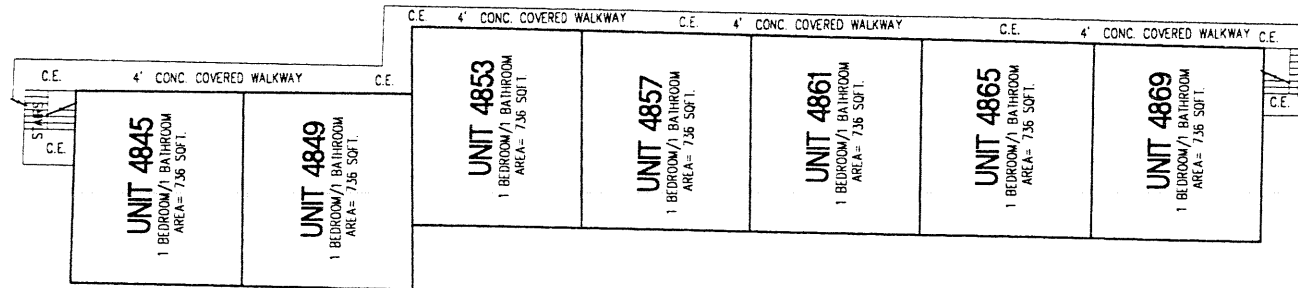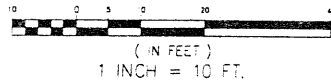

FIRST FLOOR PLAN BUILDING "H"

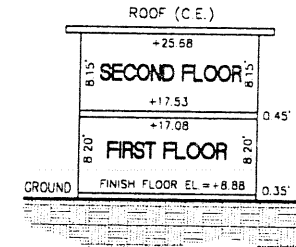

BUILDING "H"
VERTICAL SECTION
SCALE = N.T.S.



DIMENSION PLAN BUILDING "H"

ABBREVIATIONS

(C.E.)= DENOTES COMMON ELEMENT
(L.C.E.)= DENOTES LIMITED COMMON ELEMENT

NOTES: -4' WALK IN FIRST FLOOR IS
COMMON ELEMENTS (C.E.)
-ALL STAIRS ARE COMMON ELEMENTS (C.E.)

NOTE: ALL DIMENSIONS ARE IN FEET AND DECIMAL OF FEET

DATE	REVISIONS	BY

J. H. MANUCY, INC.
 Land Surveyors / C.M. Structural & Environmental Engineers
 4864 Palm Avenue - Suite 203
 Delray Beach, Florida 33427
 Tel: 1005 821-1291 • Fax: 1005 825-0705





PROJECT NAME:
The Townhouses of Plantation, a Condominium
 47TH N.W. AND 9TH COURT PLANTATION, FLORIDA, 33317


DATE: AUG 3, 2003
 DRAWN: B.T.
 CHECKED: R.A.H.
 SCALE: 1"=10'
 FIELD BOOK: A-5425-54
 ORDER NO.: 104200

The Townhouses of Plantation, a Condominium


DIMENSION, FIRST FLOOR, SECOND FLOOR AND ROOF PLAN BUILDING "H"

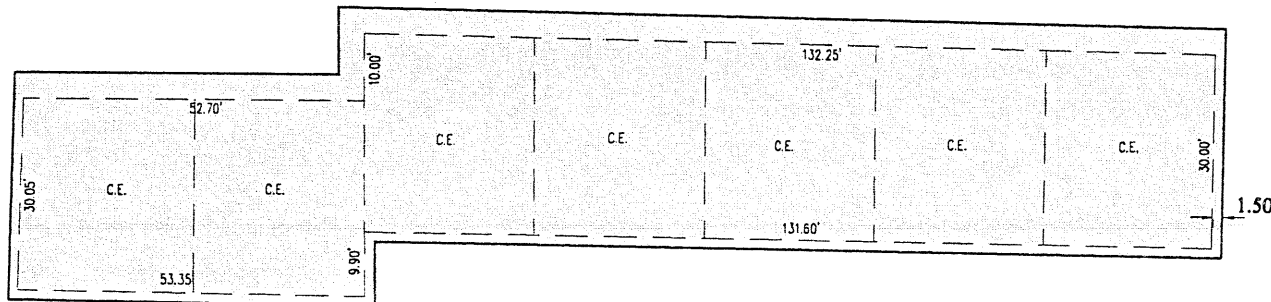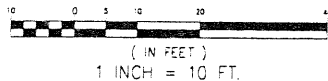

ROOF PLAN BUILDING "H"

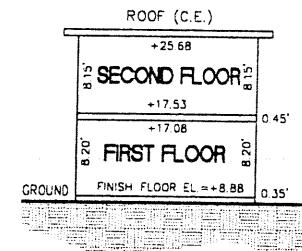

BUILDING "H"
VERTICAL SECTION
SCALE = 1/8" = 1'-0"

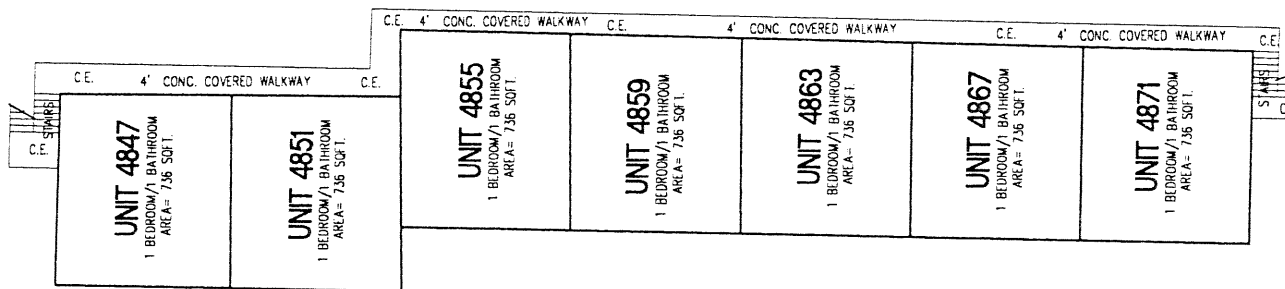

SECOND FLOOR PLAN BUILDING "H"

ABBREVIATIONS

(C.E.)= DENOTES COMMON ELEMENT
(L.C.E.)= DENOTES LIMITED COMMON ELEMENT

NOTES:
- 4' BALCONY IN SECOND FLOOR IS COMMON ELEMENTS (C.E.)
- ALL STAIRS ARE COMMON ELEMENTS (C.E.)
- ALL A/C UNITS ON ROOF ARE LIMITED COMMON ELEMENTS (L.C.E.)

NOTE: ALL DIMENSIONS ARE IN FEET AND DECIMAL OF FEET

DATE	REVISIONS	BY

J. H. MANUCY, INC.
 Land Surveyors / Civil, Structural & Environmental Engineers
 4848 Palm Avenue, Suite 303
 Houston, Texas 77056
 Tel: 281-825-1201 • Fax: 281-825-1705





PROJECT NAME:
The Townhouses of Plantation, a Condominium
 47TH N.W. AND 9TH COURT PLANTATION, FLORIDA, 33317

DATE: AUG 5, 2003
 DRAWN: R.T.
 CHECKED: B.A.H.
 SCALE: 1"=10'
 FIELD BOOK: A-547(36-5)
 ORDER NO.: 104200



(C) COPYRIGHT NOTICE, ALL DRAWINGS AND SPECIFICATIONS SHOWN AND DEPICTED ON THIS PLAN IS THE PROPERTY OF J.H. MANUCY, INC. NOT TO BE UTILIZED BY OWNER OF OTHER PARTIES EXCEPT BY WRITTEN AGREEMENT WITH J. H. MANUCY, INC.

The Townhouses of Plantation, a Condominium

DIMENSION, FIRST FLOOR PLAN BUILDING "J"

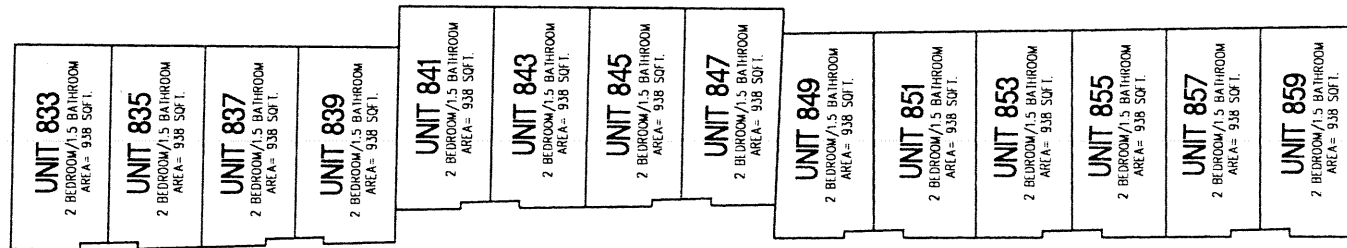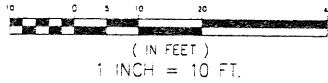

FIRST FLOOR PLAN BUILDING "J"

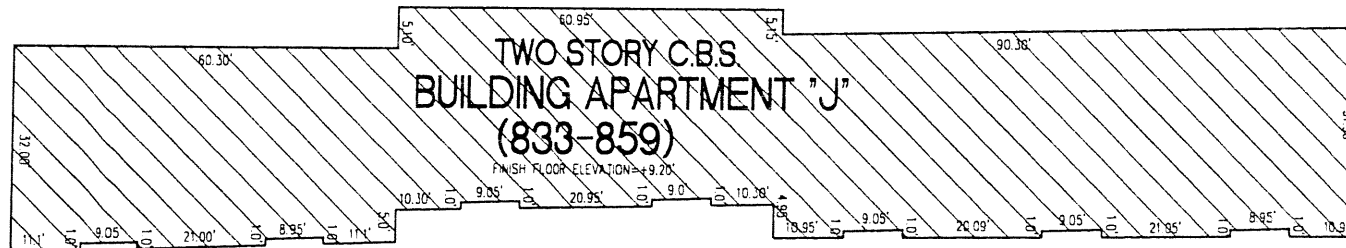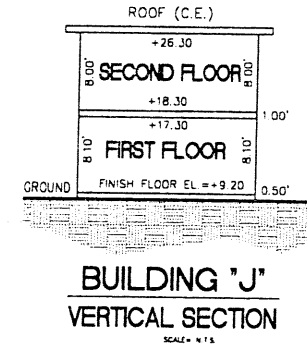

DIMENSION PLAN BUILDING "J"

ABBREVIATIONS

(C.E.)= DENOTES COMMON ELEMENT
(L.C.E.)= DENOTES LIMITED COMMON ELEMENT

EXHIBIT "2"

NOTE: ALL DIMENSIONS ARE IN FEET AND DECIMAL OF FEET

DATE	REVISIONS	BY

PROJECT NAME:

The Townhouses of Plantation, a Condominium

47th N.W. AND 9th COURT PLANTATION, FLORIDA 33317

DATE: AUG 5, 2003

DRAWN: R.T.

CHECKED: B.A.H.

SCALE: 1/4"

FIELD BOOK: A-50733-10



ORDER NO.: 104200

26


OF 44 SHEETS

The Townhouses of Plantation, a Condominium


SECOND FLOOR AND ROOF PLAN BUILDING "J"

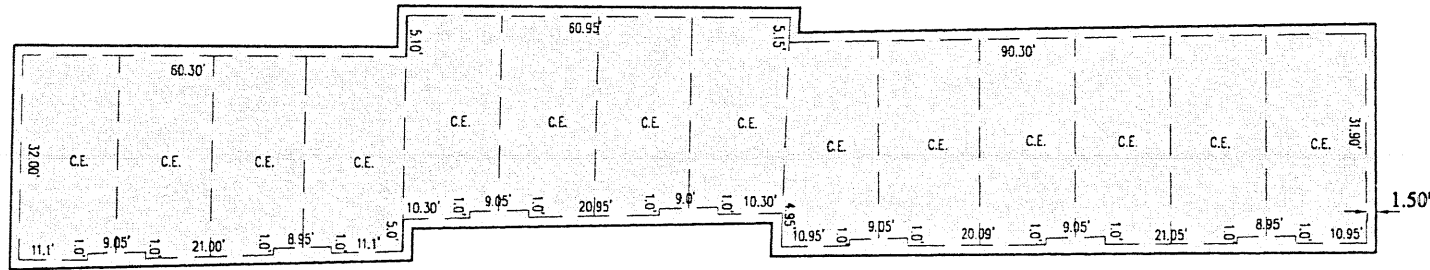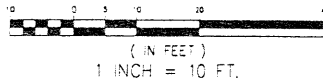

ROOF PLAN BUILDING "J"

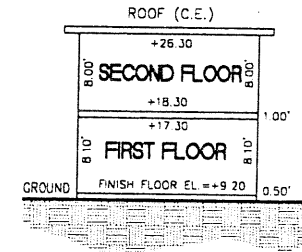

BUILDING "J"
VERTICAL SECTION
SCALE = N.T.S.

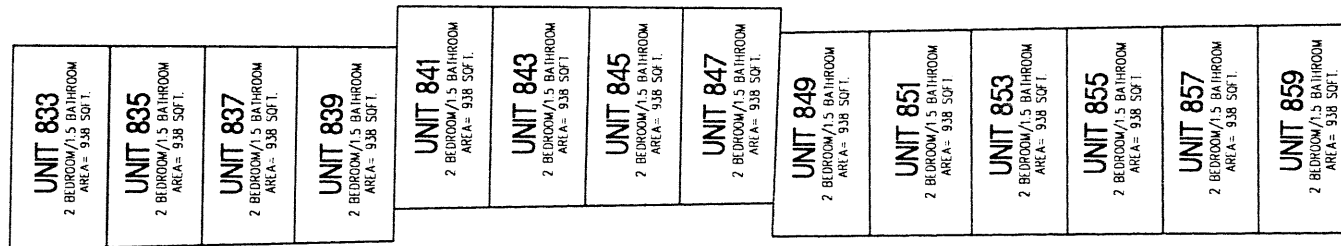

SECOND FLOOR PLAN BUILDING "J"

ABBREVIATIONS
 (C.E.) = DENOTES COMMON ELEMENT
 (L.C.E.) = DENOTES LIMITED COMMON ELEMENT
NOTE: - ALL A/C UNITS ON ROOF ARE LIMITED COMMON ELEMENTS (L.C.E.)

EXHIBIT "2"

NOTE: ALL DIMENSIONS ARE IN FEET AND DECIMAL OF FEET

DATE	REVISIONS	BY

J. H. MANUCY, INC.
 L86632
 Land Surveyors / Civil, Structural & Environmental Engineers
 4884 Palm Avenue • Suite 203
 Miami, Florida 33133
 Tel: (305) 827-1281 • Fax: (305) 825-1705





PROJECT NAME:
The Townhouses of Plantation, a Condominium
 47TH N.W. AND 9TH COURT PLANTATION, FLORIDA 33317

DATE: AUG 5, 2003
DRAWN: R.T.
CHECKED: B.A.R.
SCALE: 1"=10'
FIELD BOOK: A-54758-50
ORDER NO.: 104200


(C) COPYRIGHT NOTICE. ALL DRAWINGS AND SPECIFICATIONS SHOWN AND DEPICTED ON THIS PLAN IS THE PROPERTY OF J.H. MANUCY, INC. NOT TO BE UTILIZED BY OWNER OF OTHER PARTIES EXCEPT BY WRITTEN AGREEMENT WITH J. H. MANUCY, INC.

The Townhouses of Plantation, a Condominium


DIMENSION, FIRST FLOOR, SECOND FLOOR AND ROOF PLAN BUILDING "K"

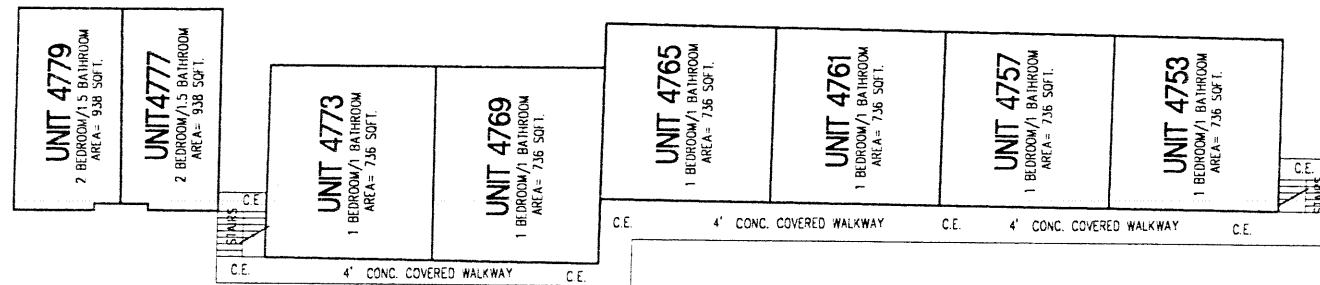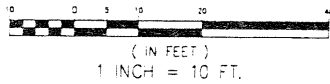

FIRST FLOOR PLAN BUILDING "K"

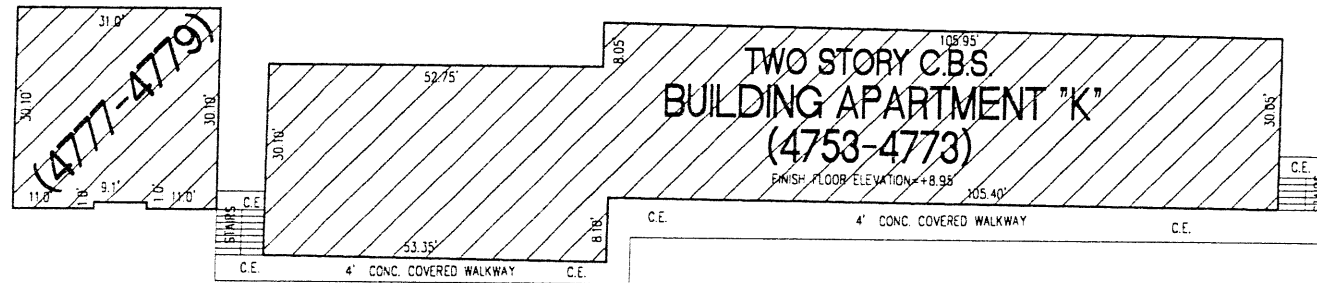

DIMENSION PLAN BUILDING "K"

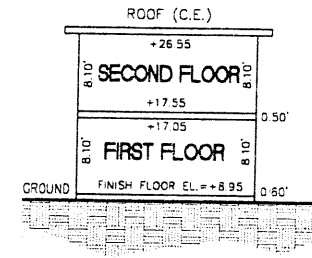

BUILDING "K"
VERTICAL SECTION
SCALE: 1/8"

ABBREVIATIONS

(C.E.)= DENOTES COMMON ELEMENT
(L.C.E.)= DENOTES LIMITED COMMON ELEMENT

NOTES: -4' WALK IN FIRST FLOOR IS
COMUN ELEMENTS (C.E.)
-ALL STAIRS ARE COMUN ELEMENTS (C.E.)

NOTE: ALL DIMENSIONS ARE IN FEET AND DECIMAL OF FEET

DATE	REVISIONS	BY

J.H. MANUCY, INC.
 Land Surveyors / Civil, Structural & Environmental Engineers
 4854 Palm Avenue • Suite 203
 Miami, Florida 33131
 Tel: 305-827-1281 • Fax: 305-825-7705



PROJECT NAME:
The Townhouses of Plantation, a Condominium
 47TH N.W. AND 9TH COURT PLANTATION, FLORIDA, 33317

DATE: AUG 3, 2003
 DRAWN: E.T.
 CHECKED: B.A.H.
 SCALE: 1/8"
 FIELD BOOK: A-5708-54
 CILDER NO.: 104200